




FRONT ELEVATION

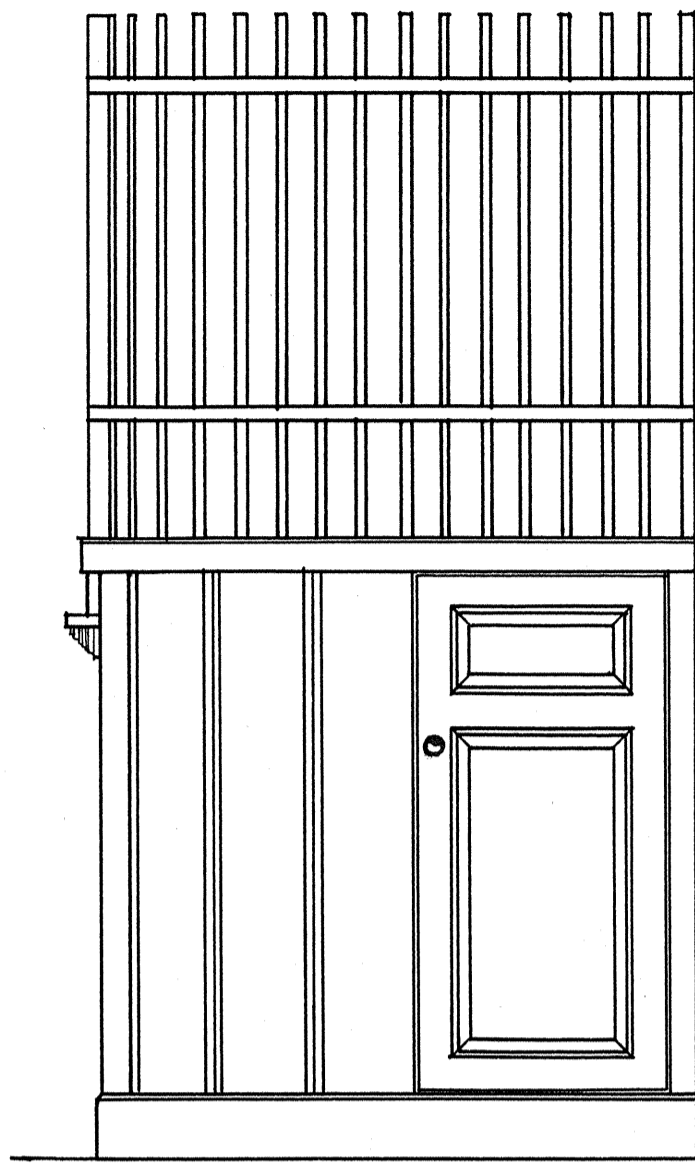


END ELEVATION

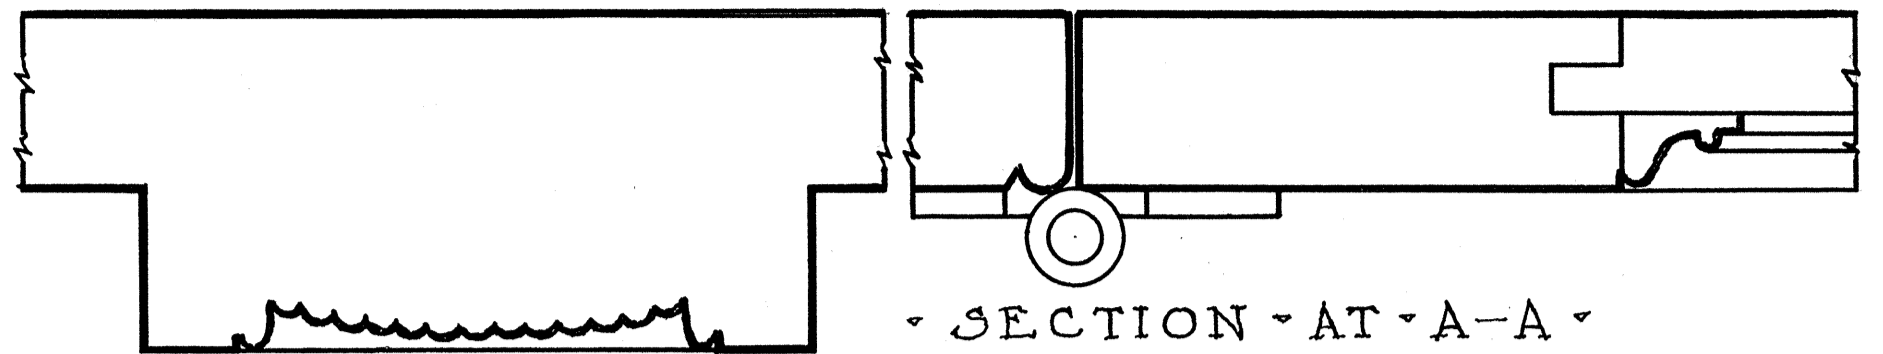


SECTION AT A-A
FULL SIZE

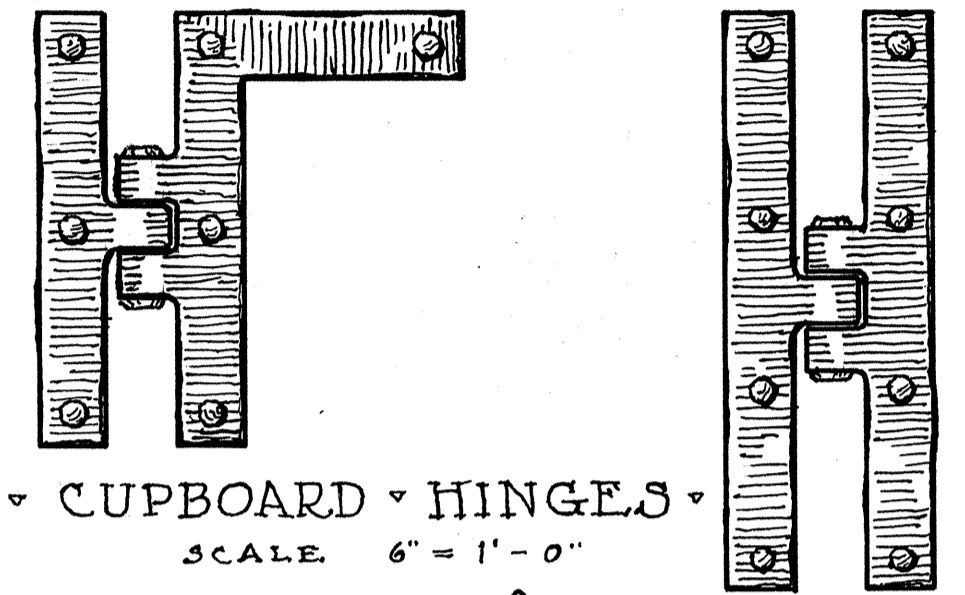

CUPBOARD HINGES
SCALE 6" = 1'-0"

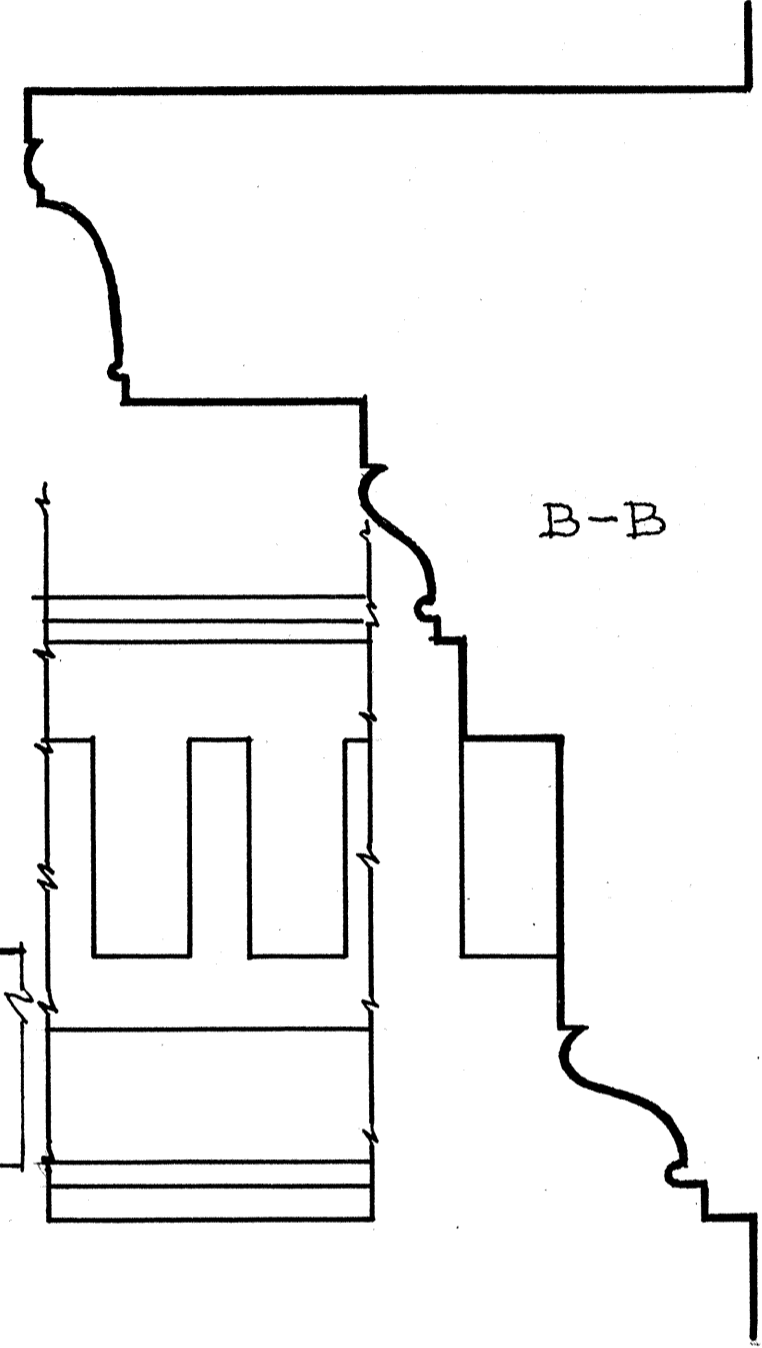


B-B

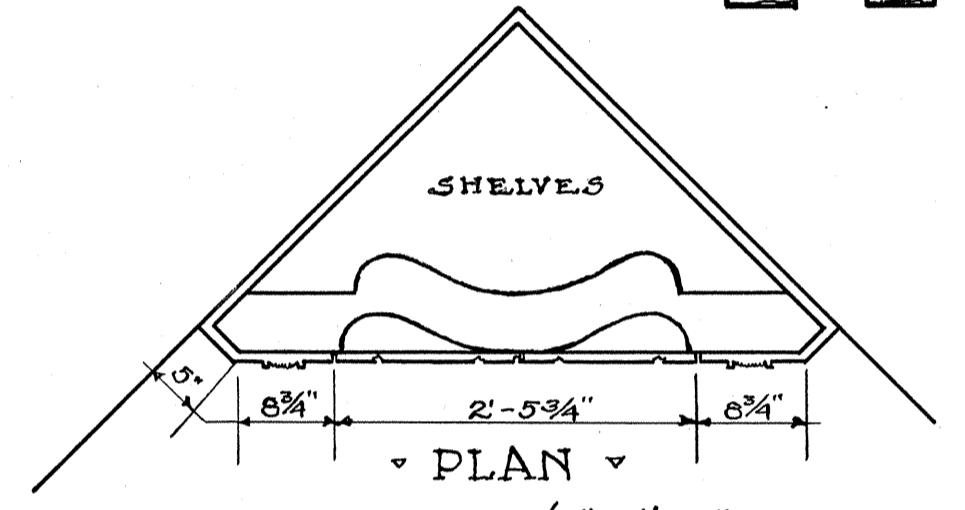


SHELVES

PLAN
SCALE 3/4" = 1'-0"

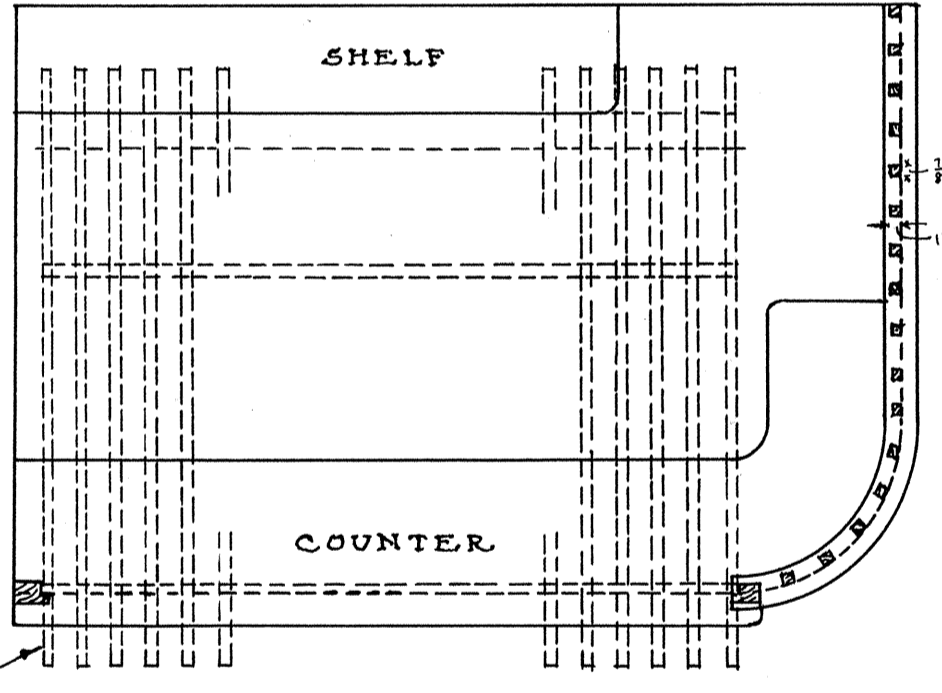


PLAN OF BAR
SCALE 3/4" = 1'-0"

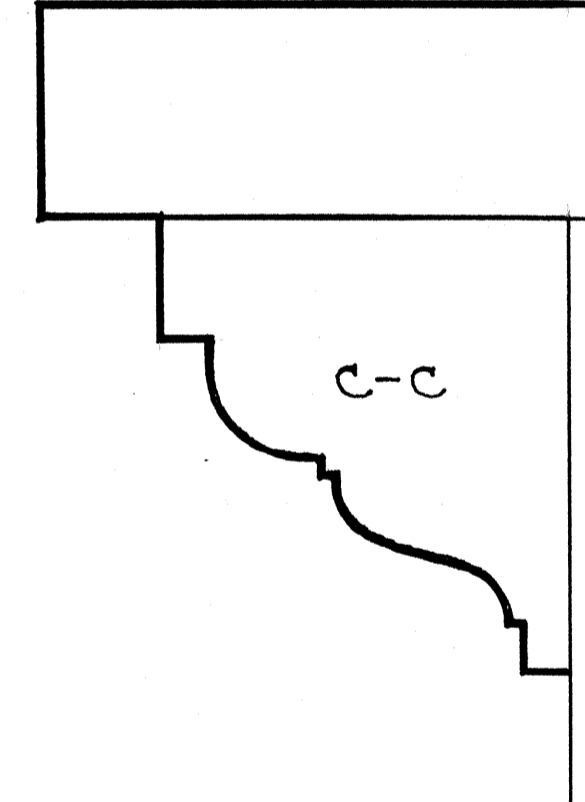


C-C


DETAILS OF BAR AND
CORNER CUPBOARD
IN TAP ROOM

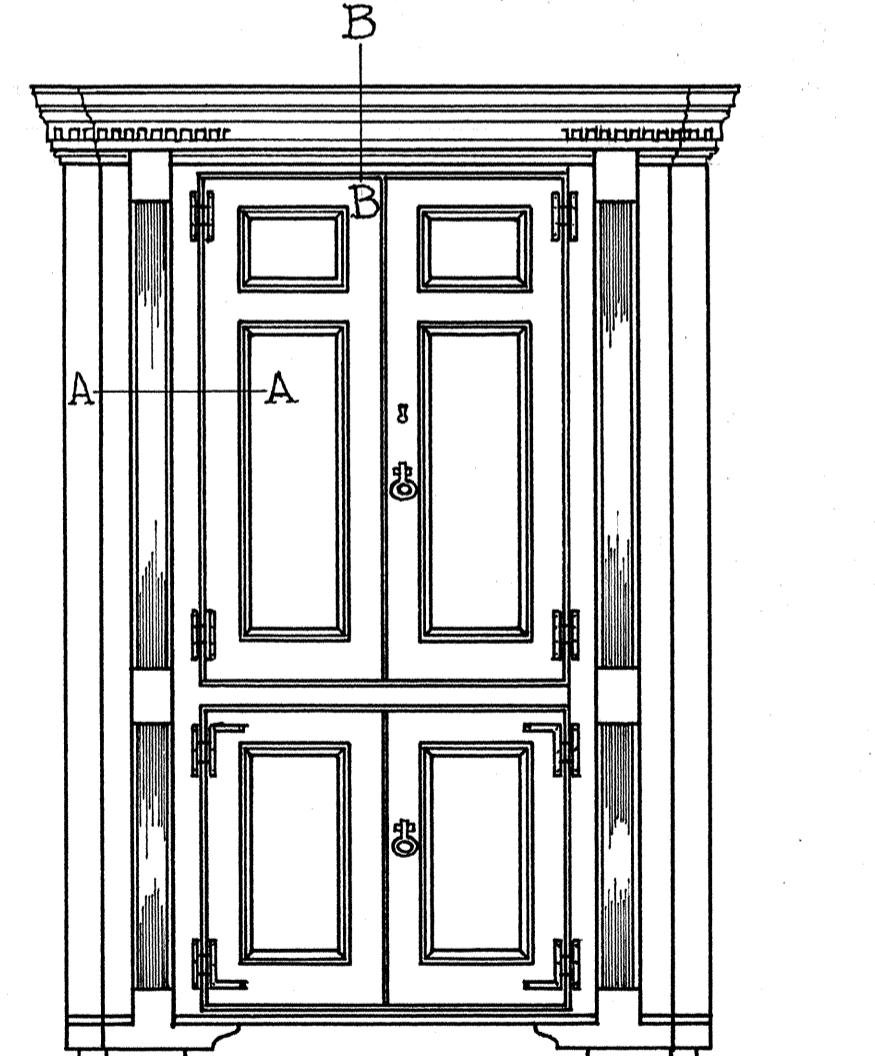

FRONT ELEVATION

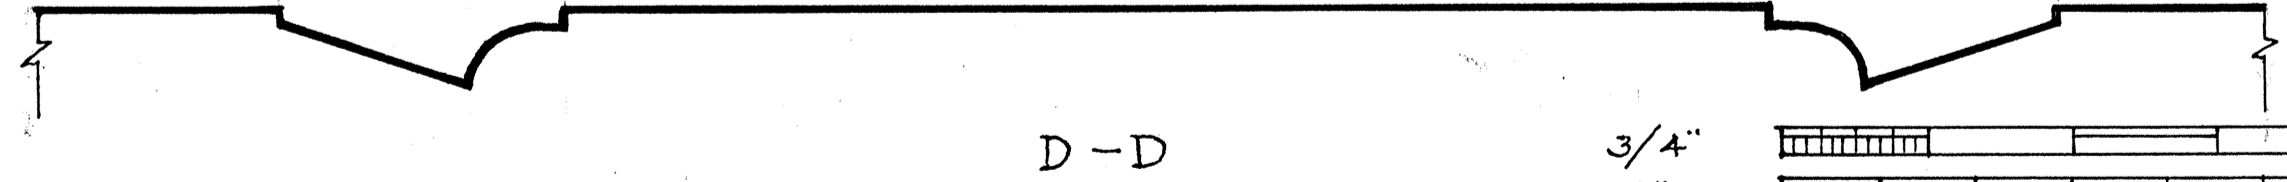

D-D

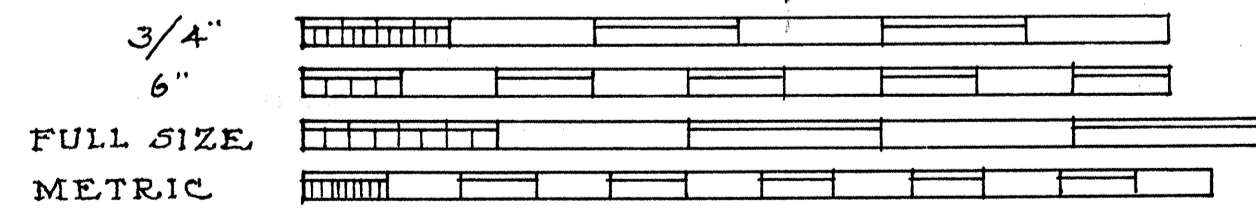

3/4"
6"
FULL SIZE
METRIC

J. PHELPS PETTE · DEL ·
NEW JERSEY DISTRICT

U.S. DEPARTMENT OF THE INTERIOR
OFFICE OF NATIONAL PARKS, BUILDINGS, AND RESERVATIONS
BRANCH OF PLANS AND DESIGN

NAME OF STRUCTURE
MCKONKEY FERRY HOUSE
WASHINGTON CROSSING NEW JERSEY



SURVEY NO.
6-19

HISTORIC AMERICAN
BUILDINGS SURVEY
SHEET 5 OF 7 SHEETS

INDEX NO.