




· HINGE TO EXTERIOR · DOOR ·

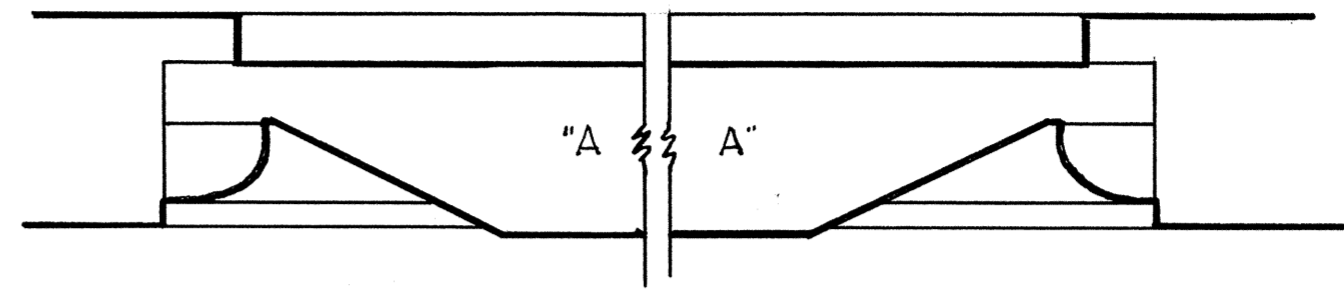


· FULL · SIZE · DETAILS ·

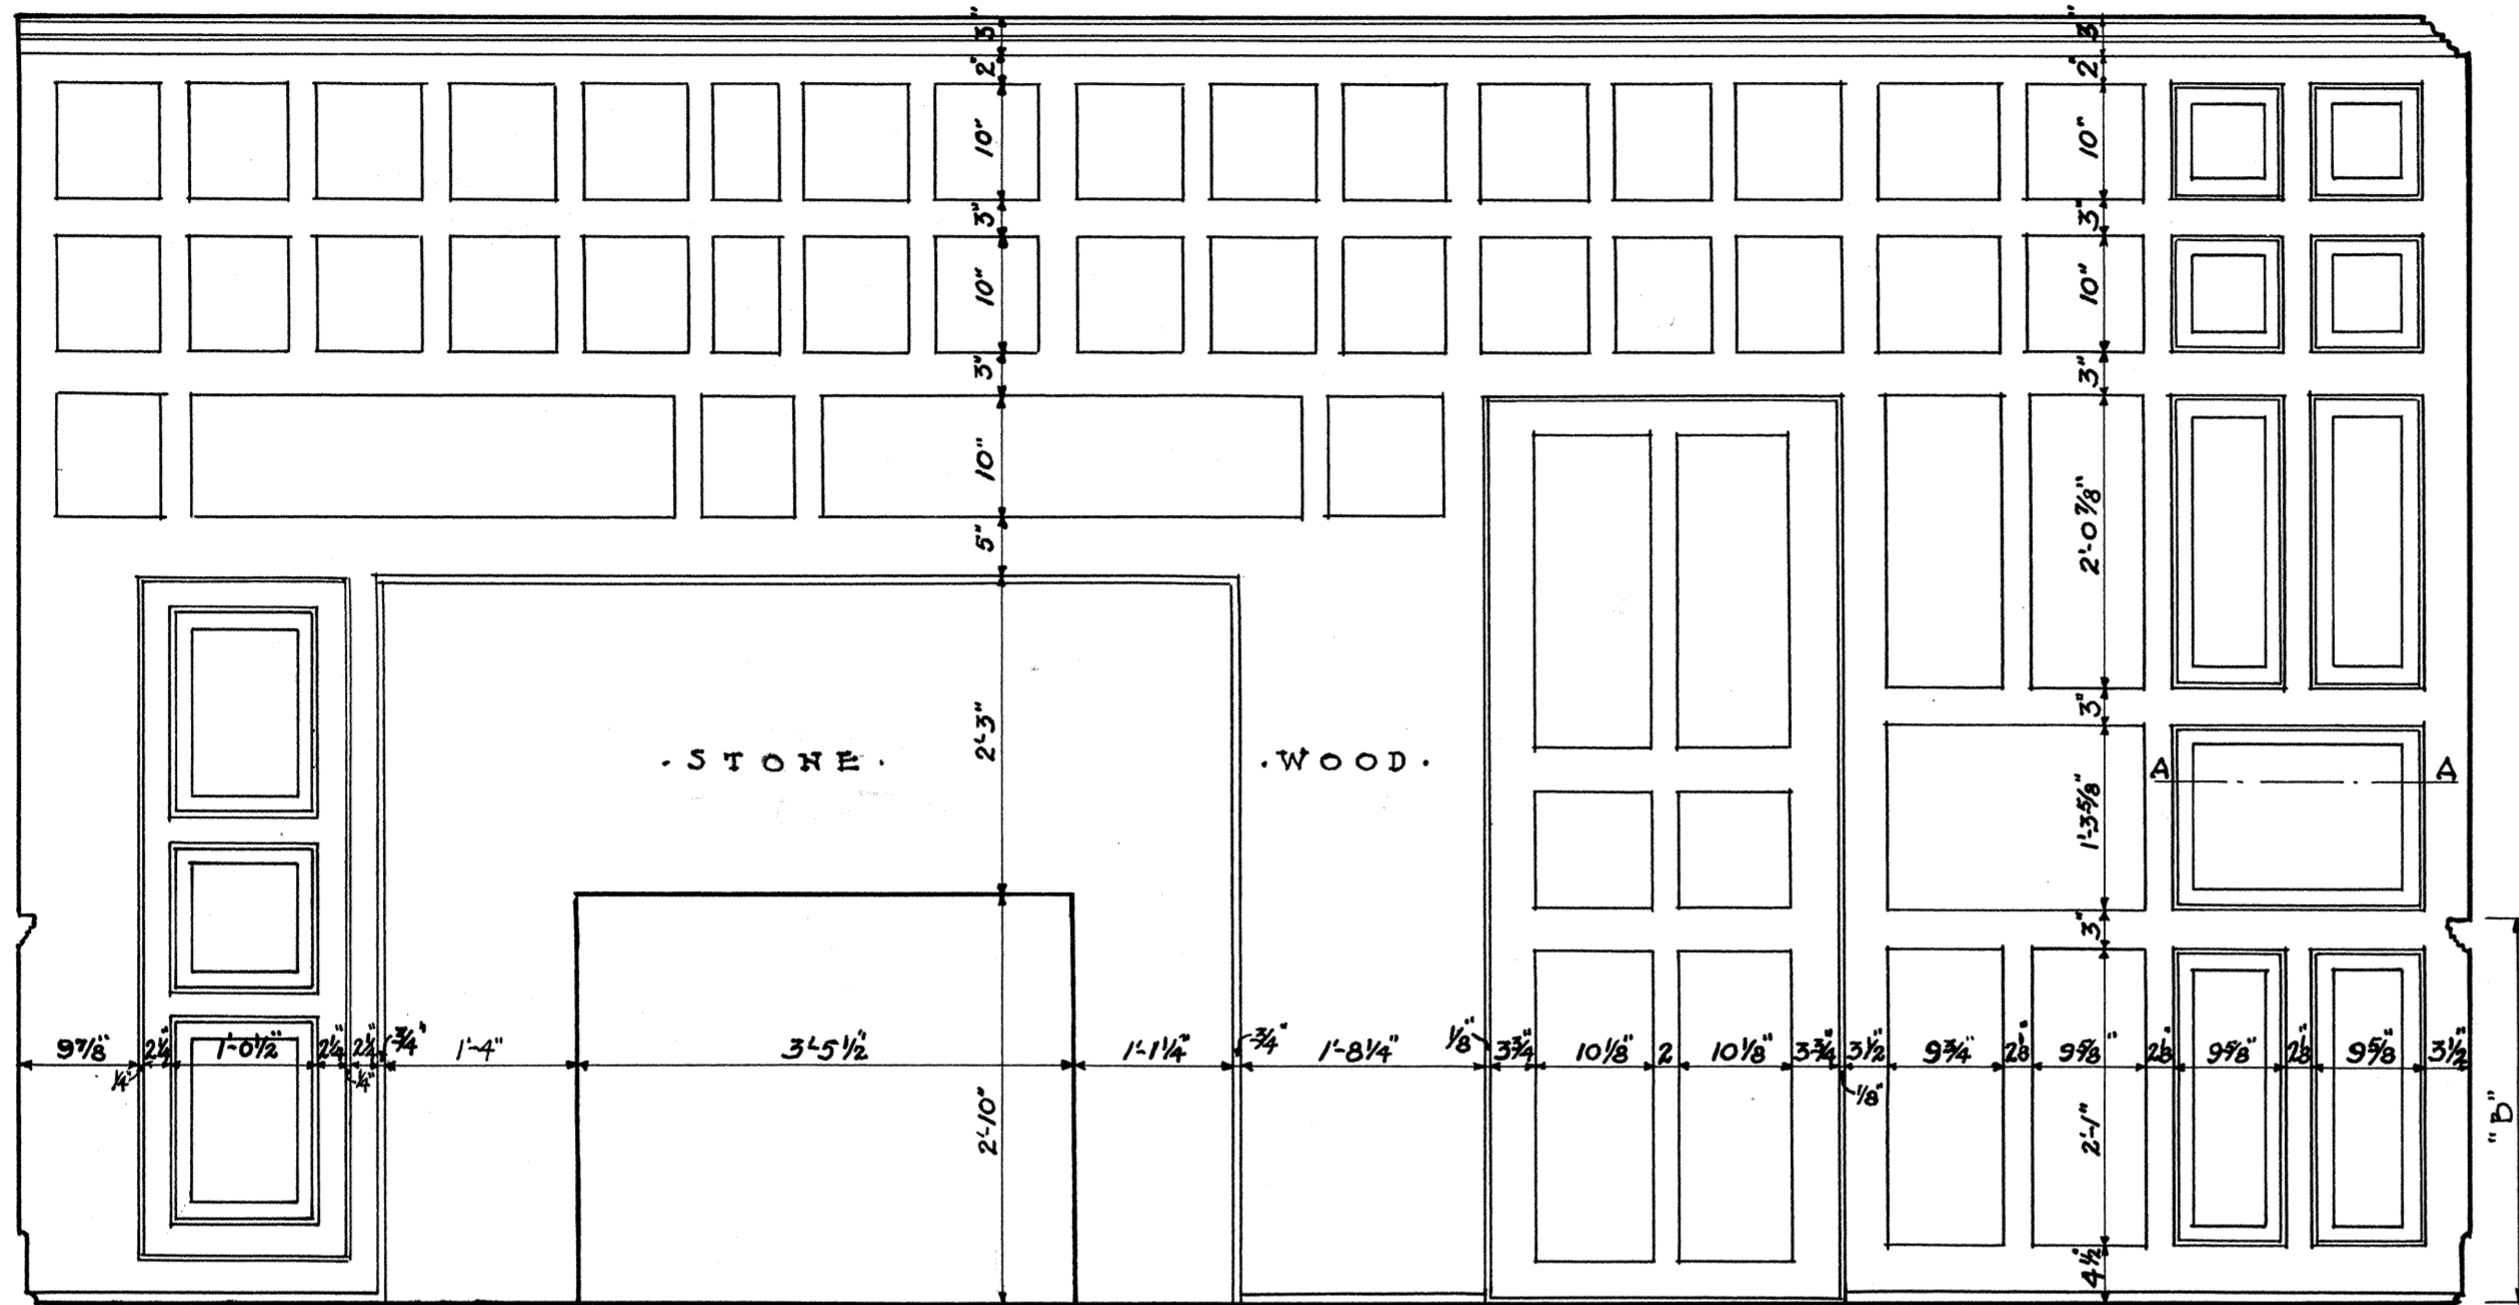


· TAP · ROOM · EAST · WALL · ELEVATION ·

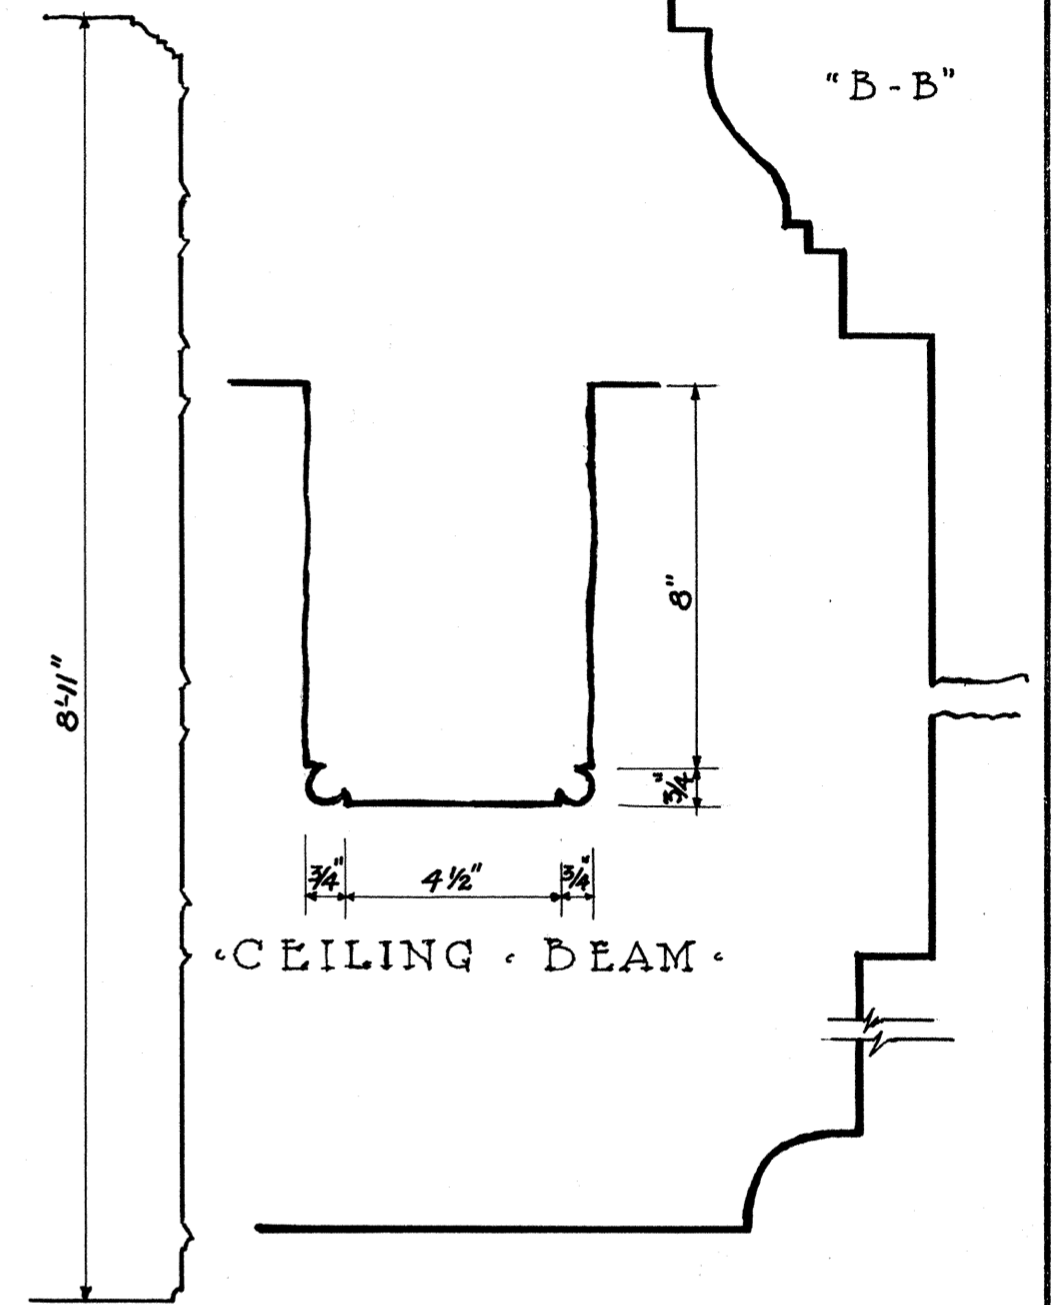

· CEILING · BEAM ·

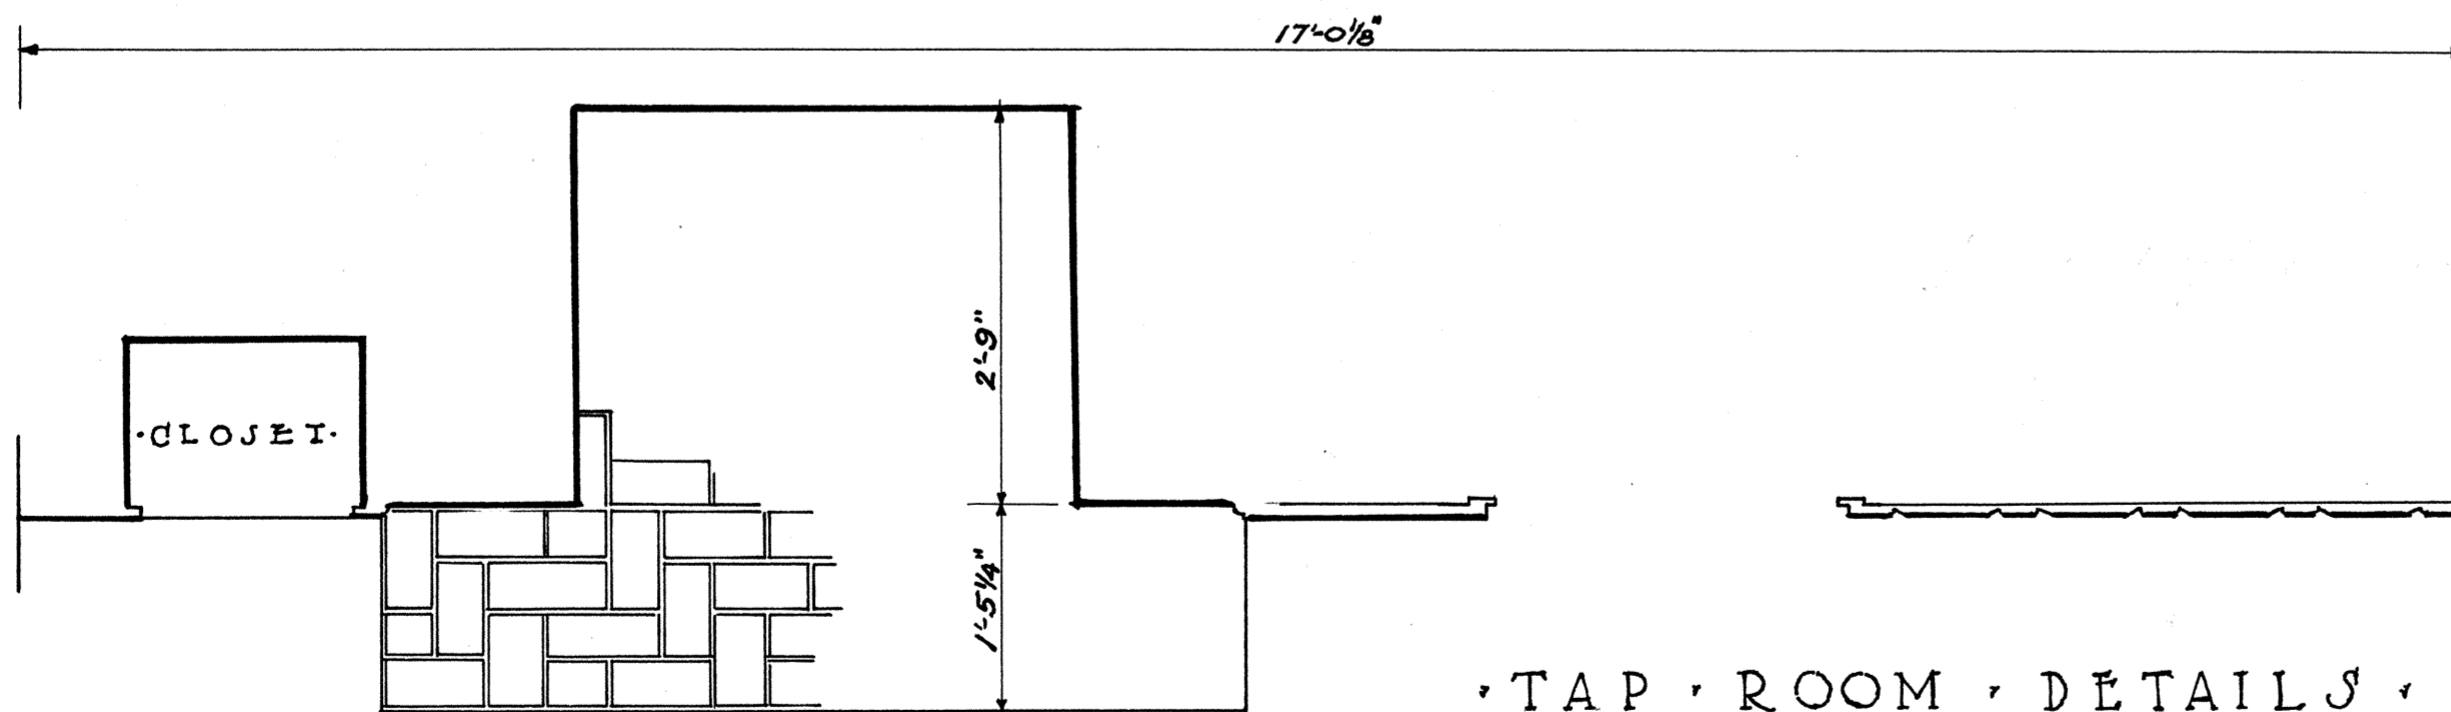


· TAP · ROOM · DETAILS ·

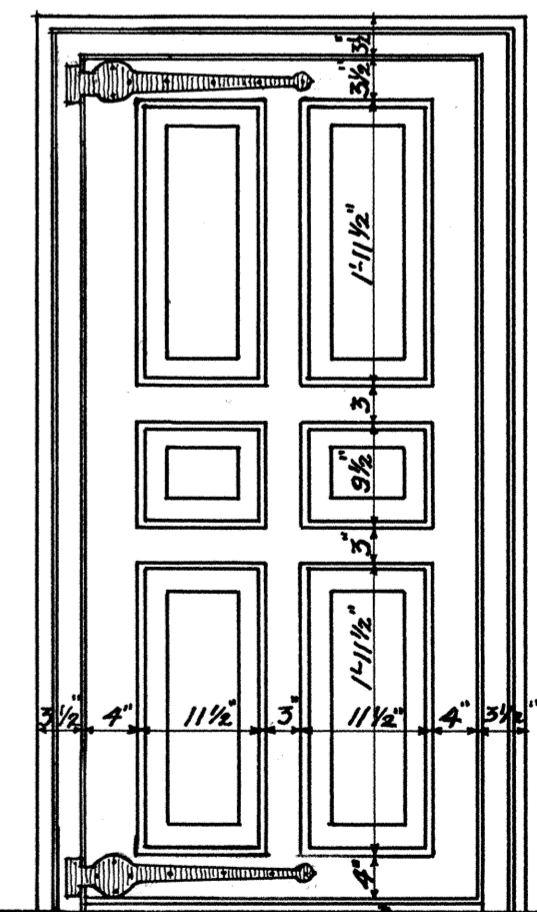

· INNERSIDE · EXTERIOR · DOOR ·

· ARIBERT · R · NEWHOUSE ·  
· NEW · JERSEY · DISTRICT · PLAN · OF · FIREPLACE ·

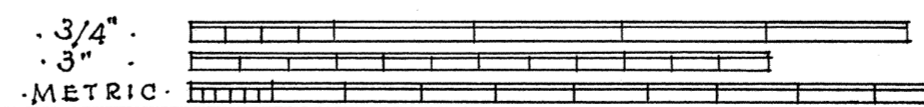

U.S. DEPARTMENT OF THE INTERIOR  
OFFICE OF NATIONAL PARKS, BUILDINGS, AND RESERVATIONS  
BRANCH OF PLANS AND DESIGN

NAME OF STRUCTURE  
· MCKONKEY · FERRY · HOUSE ·  
· WASHINGTON · CROSSING · NEW JERSEY ·



SURVEY NO.  
**6-19**

HISTORIC AMERICAN  
BUILDINGS SURVEY  
SHEET **4** OF **7** SHEETS

INDEX NO.