



ELEVATION WEST WALL OF KITCHEN

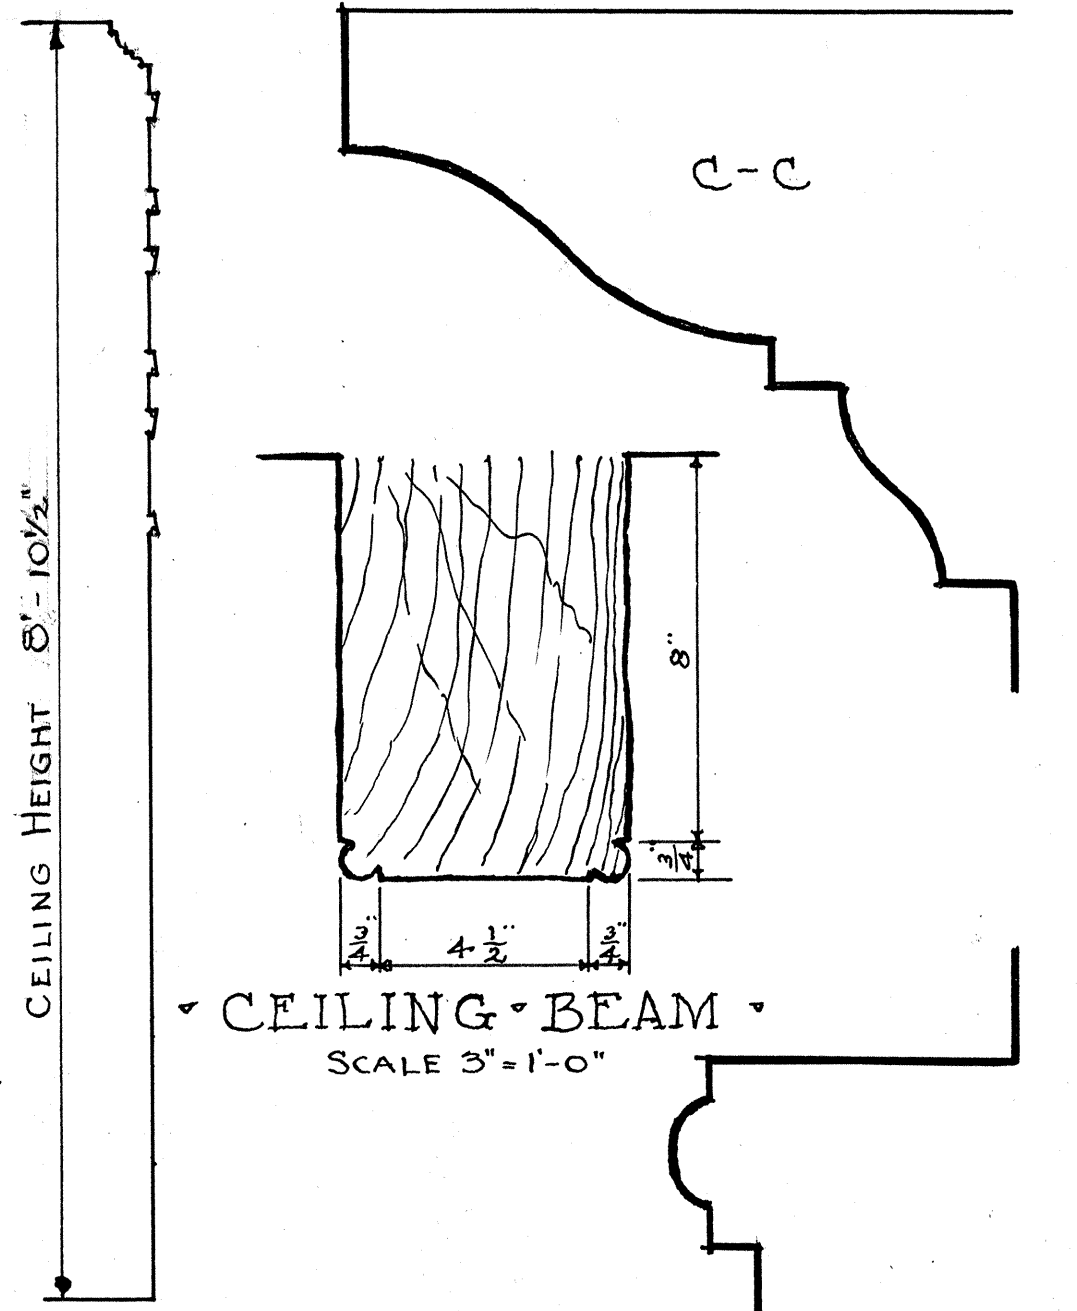


SECTION AT B-B

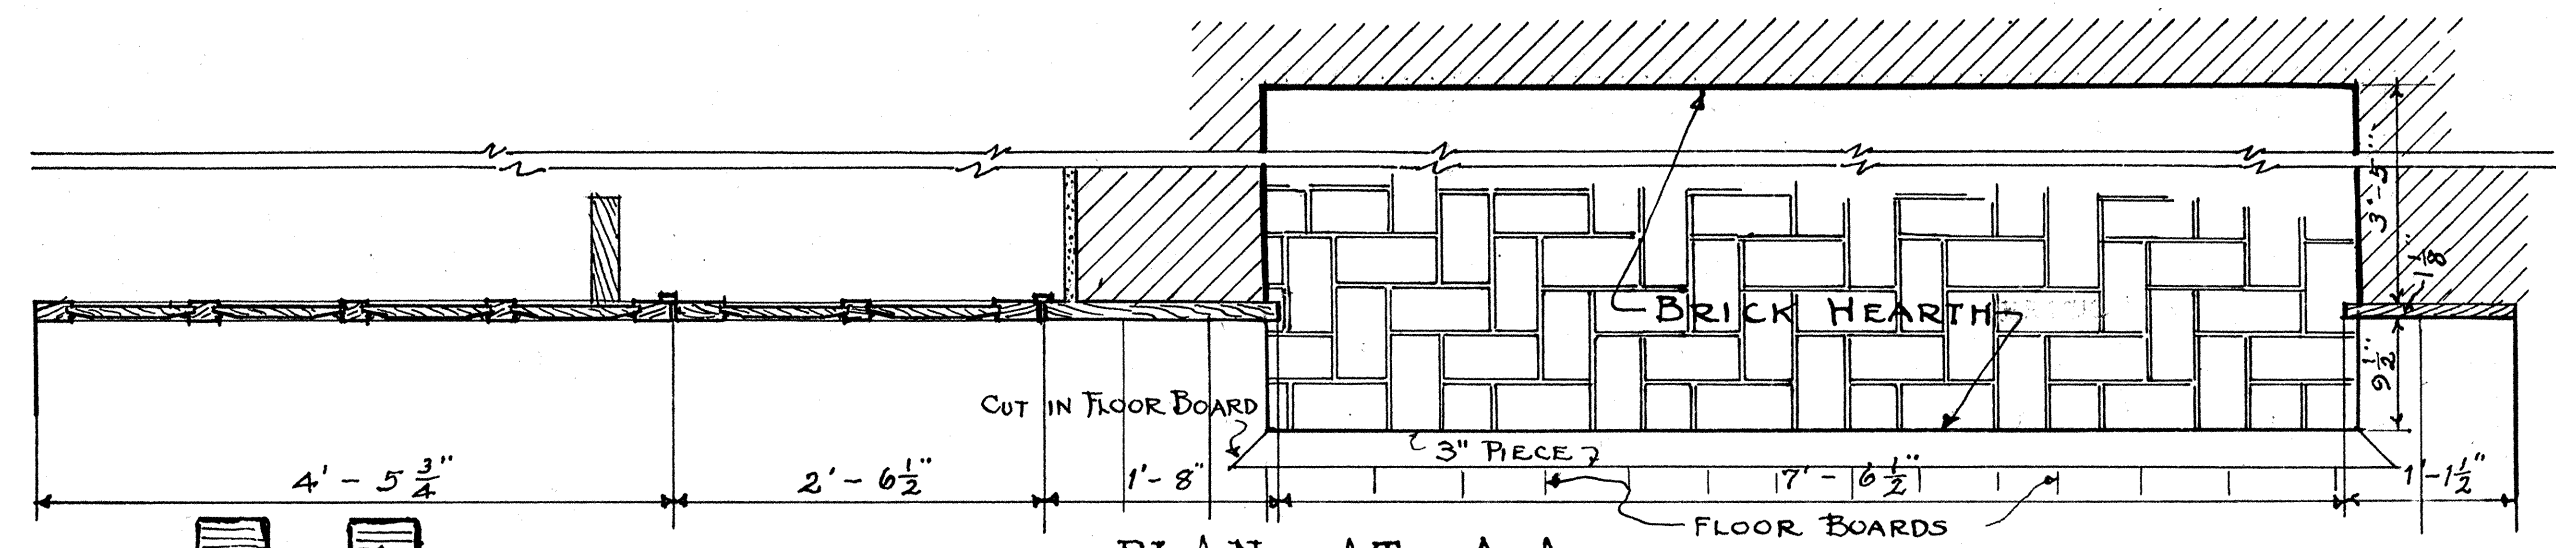

PLAN AT A-A


SECTION AT WAINSCOT

FULL SIZE

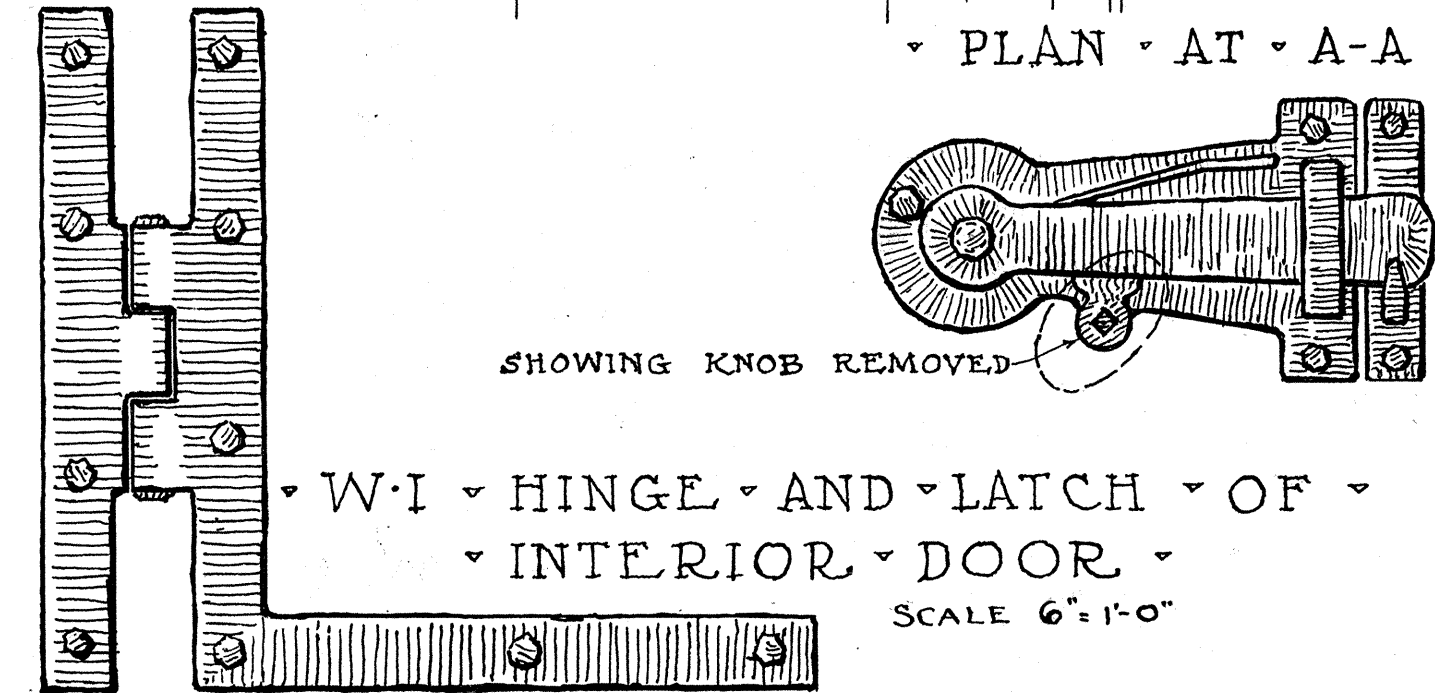

WINDOW HINGE AND LATCH OF INTERIOR DOOR

SCALE 6"=1'-0"

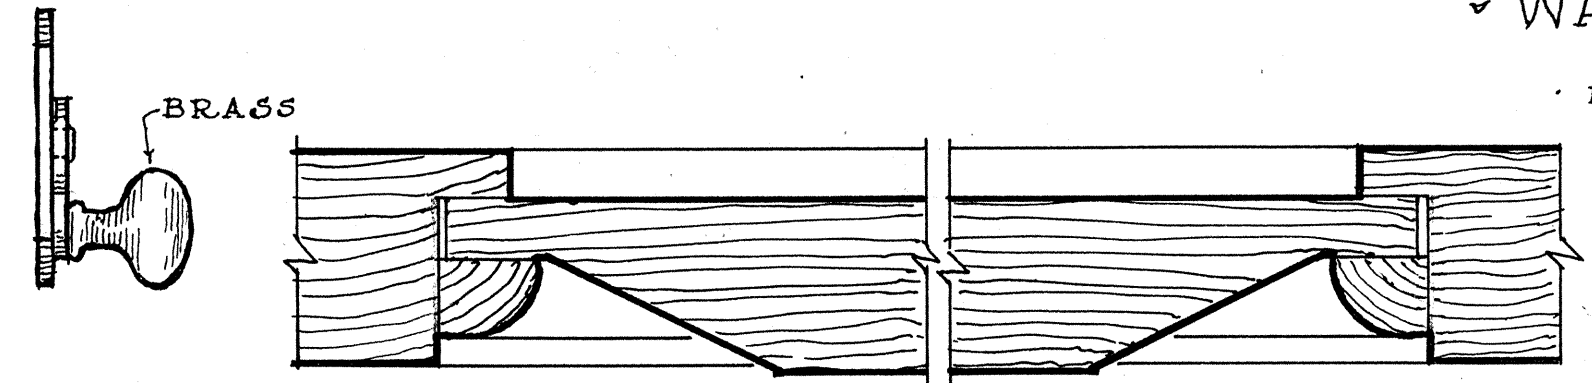


SECTION THROUGH PANEL

FULL SIZE

3/4"
6"

METRIC

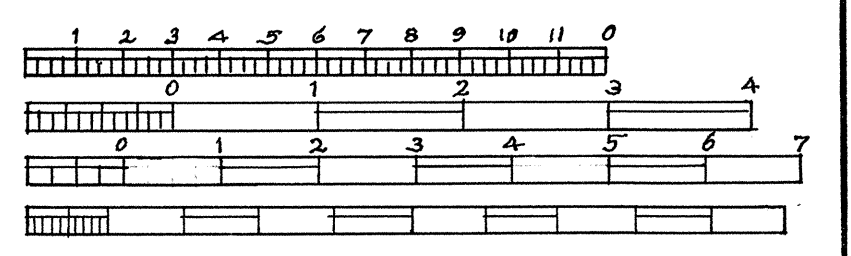

DETAILS OF KITCHEN

J. PHELPS PETTE · DEL.
NEW JERSEY DISTRICT

U.S. DEPARTMENT OF THE INTERIOR
OFFICE OF NATIONAL PARKS, BUILDINGS, AND RESERVATIONS
BRANCH OF PLANS AND DESIGN

NAME OF STRUCTURE
MCKONKEY FERRY HOUSE
WASHINGTON CROSSING NEW JERSEY



SURVEY NO.
6-19

HISTORIC AMERICAN BUILDINGS SURVEY
SHEET 7 OF 7 SHEETS

INDEX NO.