


NOTE Auction Tract Numbers are in Red

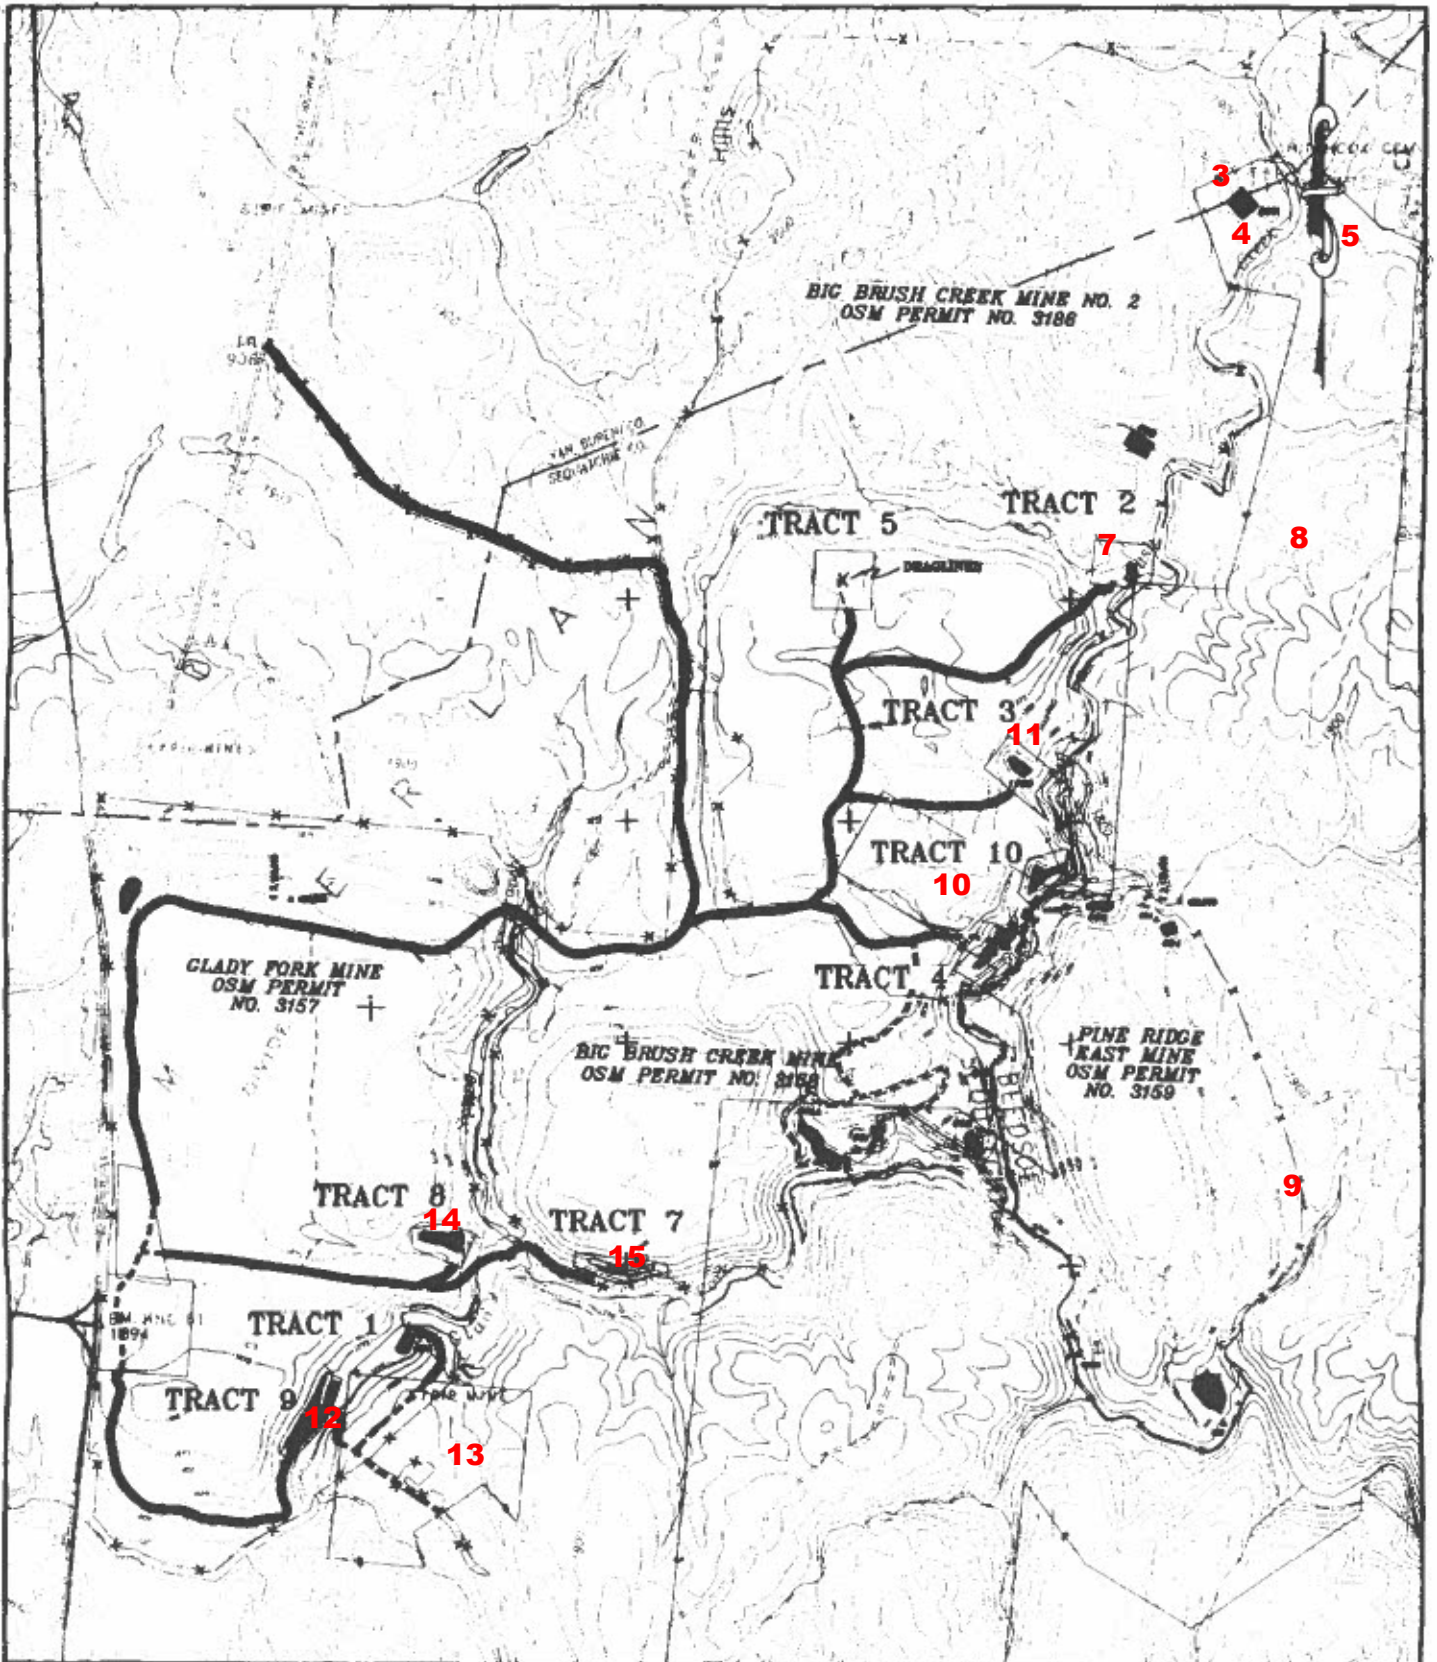

LCC TENNESSEE, LLC
 200 WEST VINE STREET, SUITE 300
 LEXINGTON, KENTUCKY 40507

GENERAL LOCATION MAP (1)

SCALE: 1" = 2000'
 SMART MOUNTAIN (NO. 27)

FILE NAME: LCC-RD-TRACTS-GLM-01
 DATE: 12/11/07

SEQUATCHIE & VAN BUREN
 COUNTIES, TENNESSEE
 LOCATION OF ROAD EASEMENT
 TO BE OBTAINED FROM
 SOUTHEASTERN TIMBERLAND GROUP, LLC
 EXISTING ROAD EASEMENTS
 ROAD EASEMENT GRANTED HEREIN

EXHIBIT "A"

[Handwritten signature]



IRTEC
 801 Main Street, P.O. Box 208
 Claysville, TN 37034
 615 382-1885
 Fax 615 382-1888



COPYRIGHT © 2007 IRTEC. ALL RIGHTS RESERVED.